



PROPOSED CONDITION

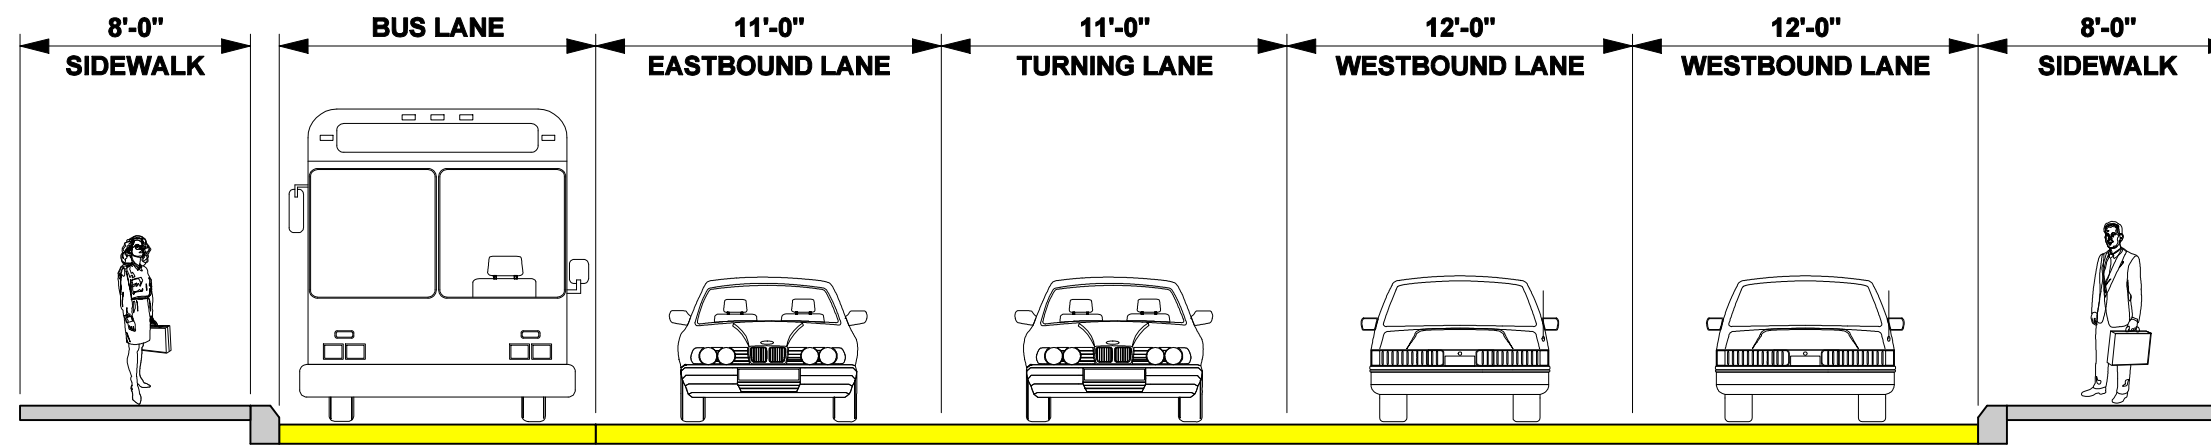

PROPOSED TYPICAL SECTION

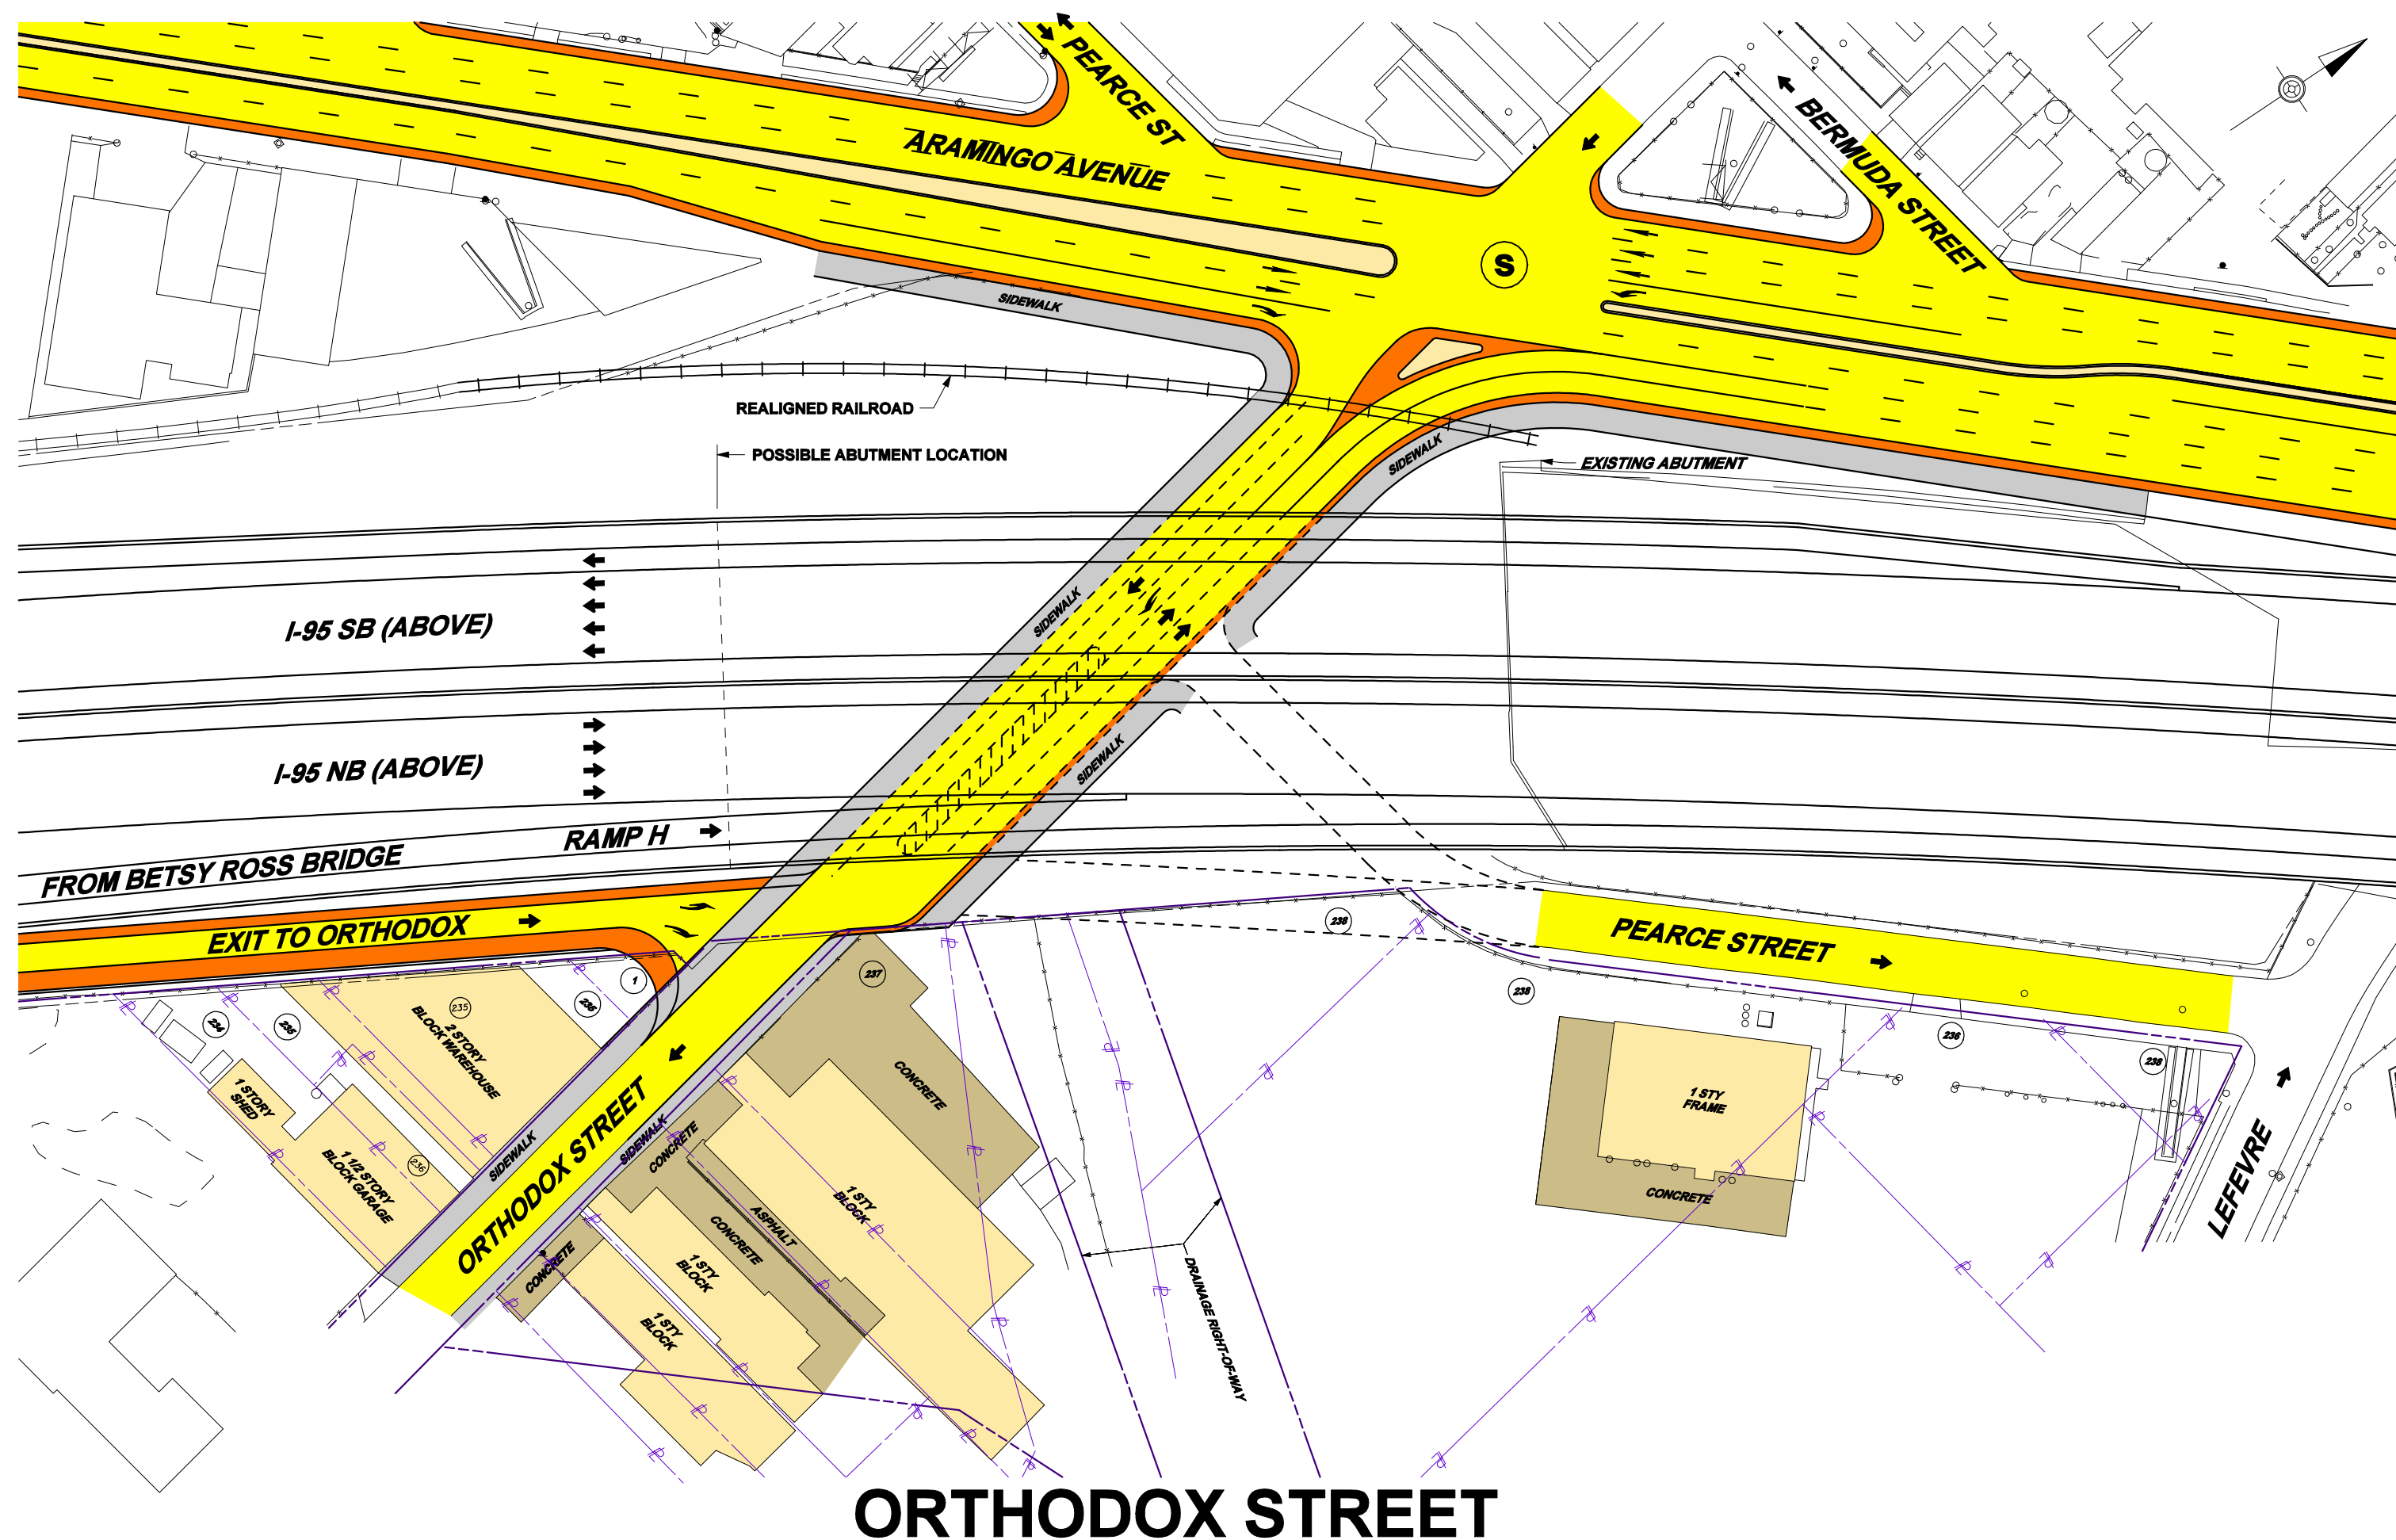

ORTHODOX STREET