


Schematic-  
Not To  
Scale

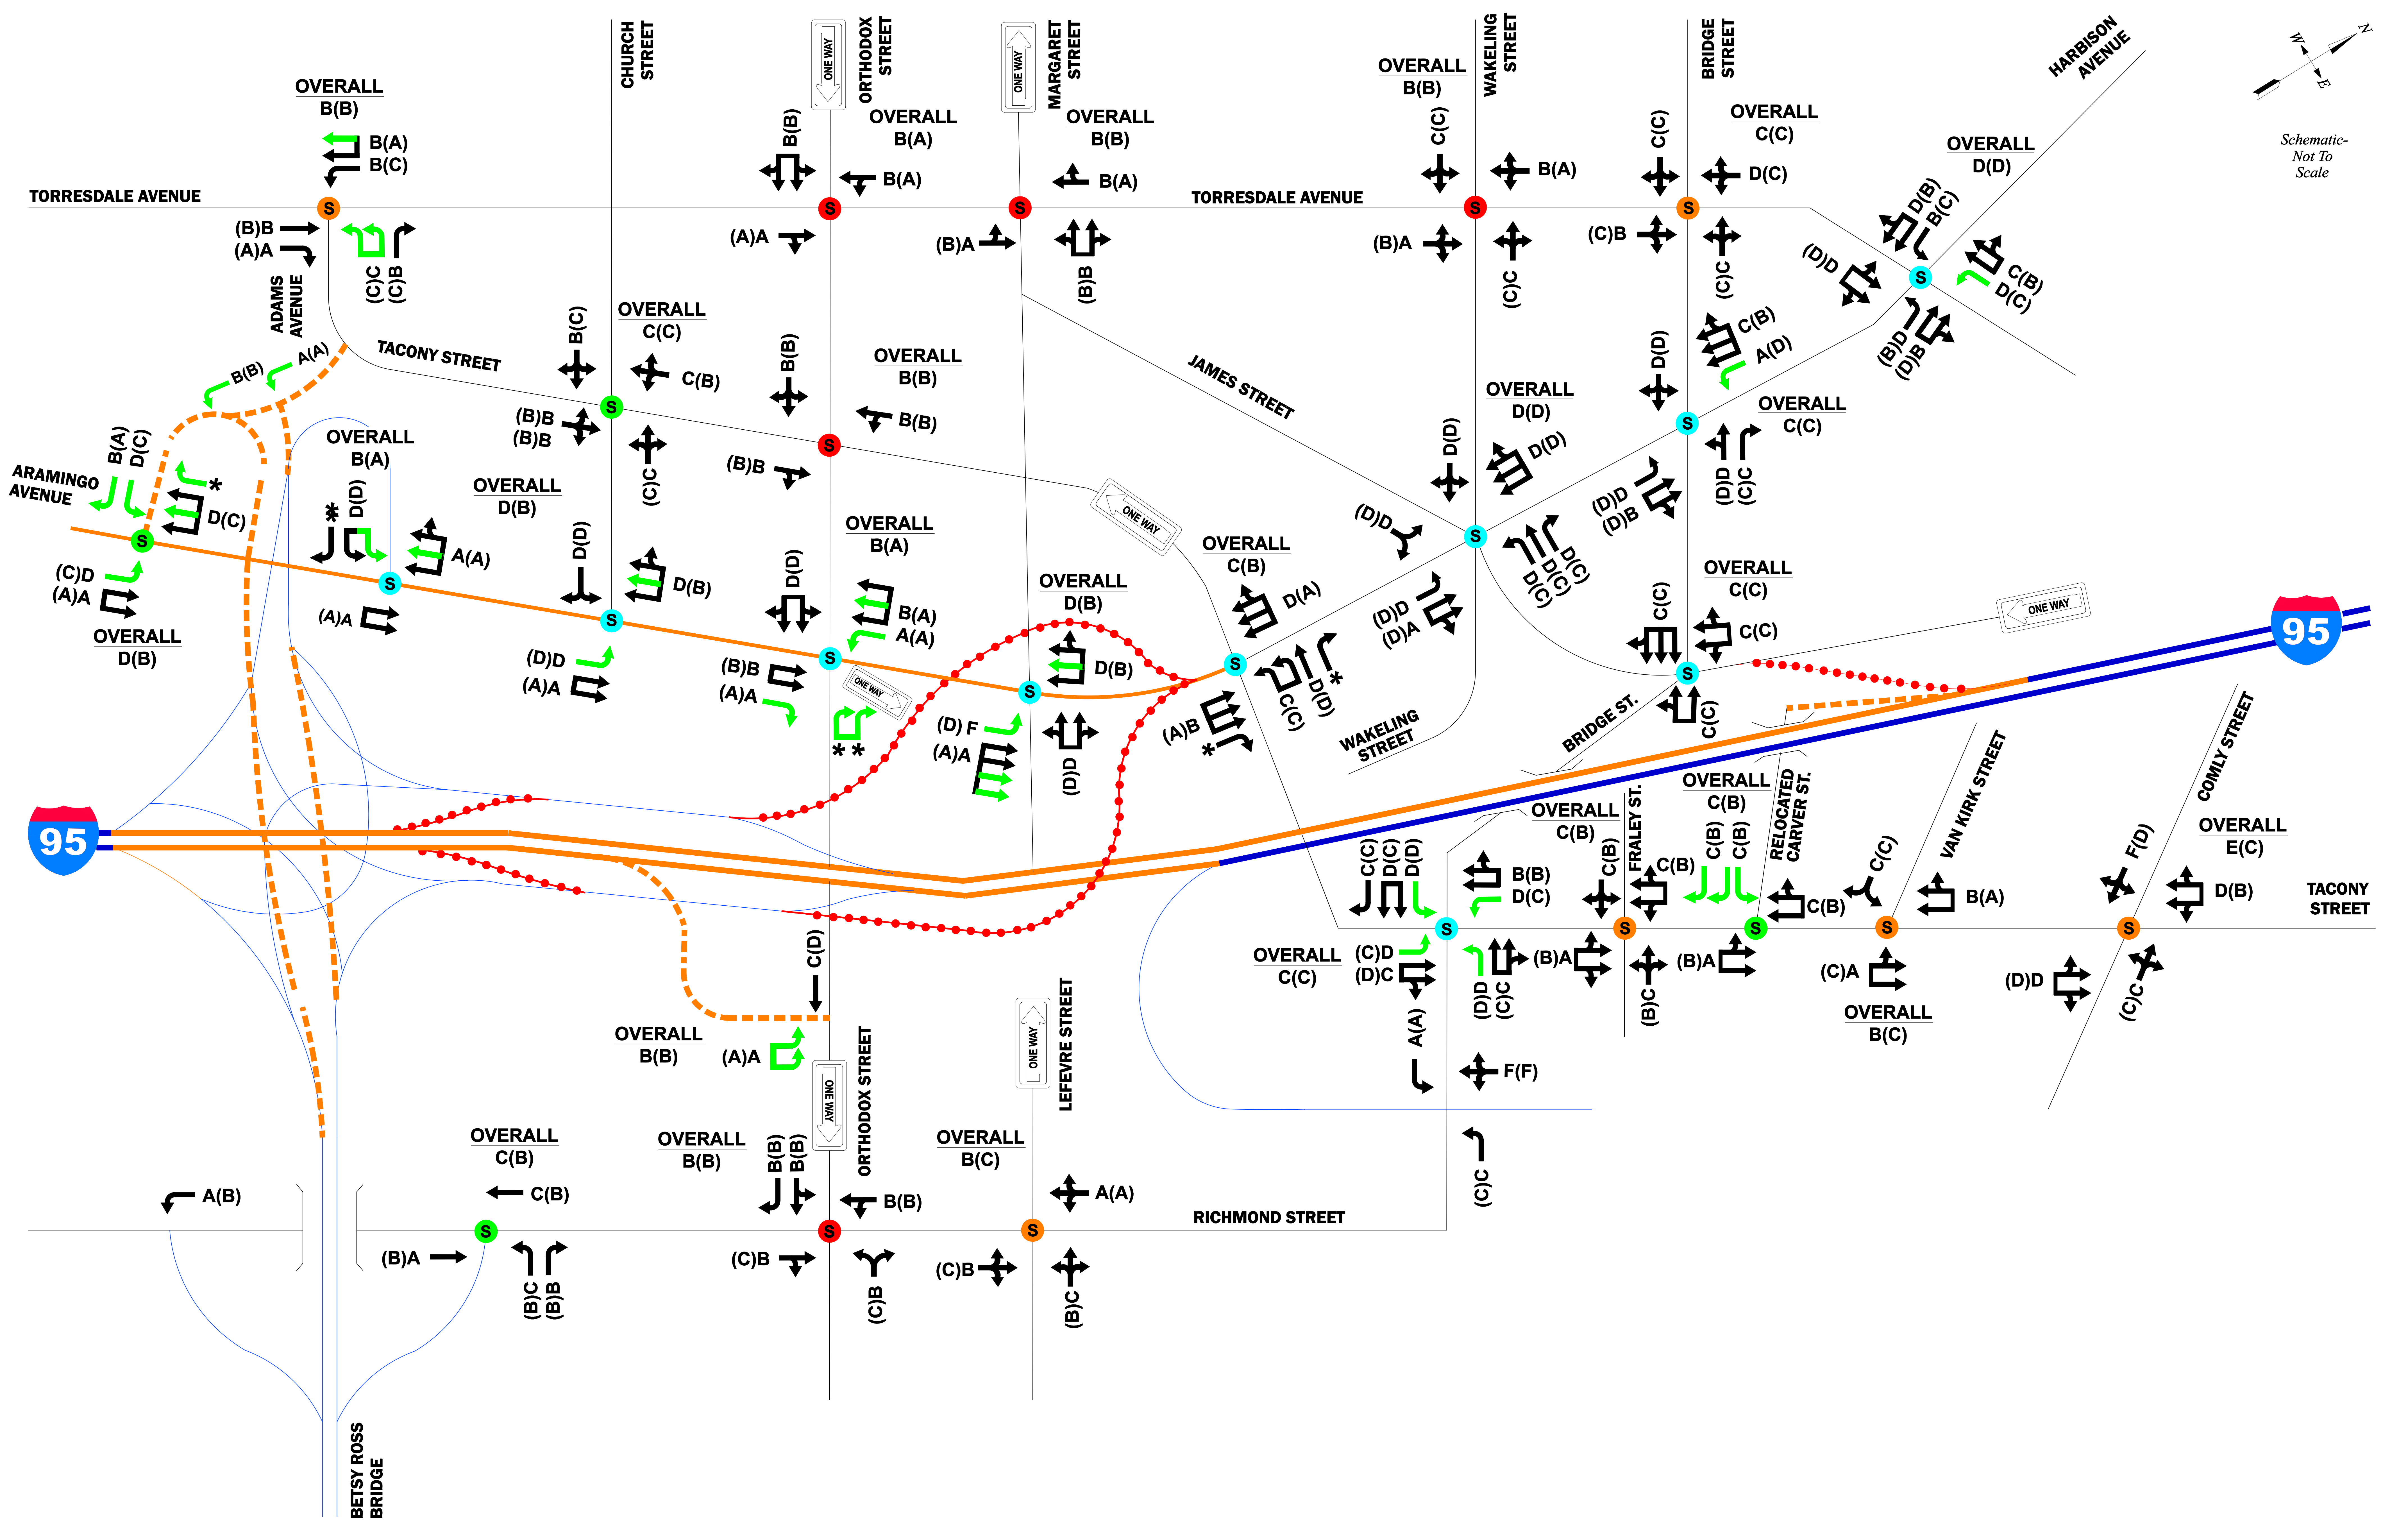

# INTERSTATE 95 SECTIONS BRI/BSR

**LEGEND:**

- EXISTING TRAFFIC SIGNAL
- PROPOSED TRAFFIC SIGNAL
- TRAFFIC SIGNAL RETIMING
- TRAFFIC SIGNAL MODIFICATIONS
- EXISTING LANE
- PROPOSED LANE
- CHANNELIZED RIGHT-TURN LANE
- PROPOSED RAMP/  
ROADWAY IMPROVEMENTS
- DELETED RAMP

# PROPOSED IMPROVEMENTS TO CITY STREET SYSTEM